

Continues to Page 2

RETAIN

W5-10

Existing 'Special' Pavement Type

Tottenham Street

Install Pavement Arrow

RETAIN RETAIN




INSTALL



RETAIN

Install Speed Numeral Pavement Patch

Junction Street

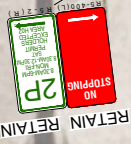


INSTALL

DATE	AMENDMENT	INIT.	NOTES	SCALE	N.T.S.
			ALL SIGN POSTING TO BE IN ACCORDANCE WITH AS.1742	DESIGNED	BS
			ALL DIMENSIONS ARE IN METRES	DRAWN	19/04/2024
			CAUTION: SERVICES TO BE LOCATED PRIOR TO EXCAVATION	CHECKED	
				APPROVED	

CITY OF PARRAMATTA COUNCIL
TRAFFIC AND TRANSPORT SERVICES

STD DWG

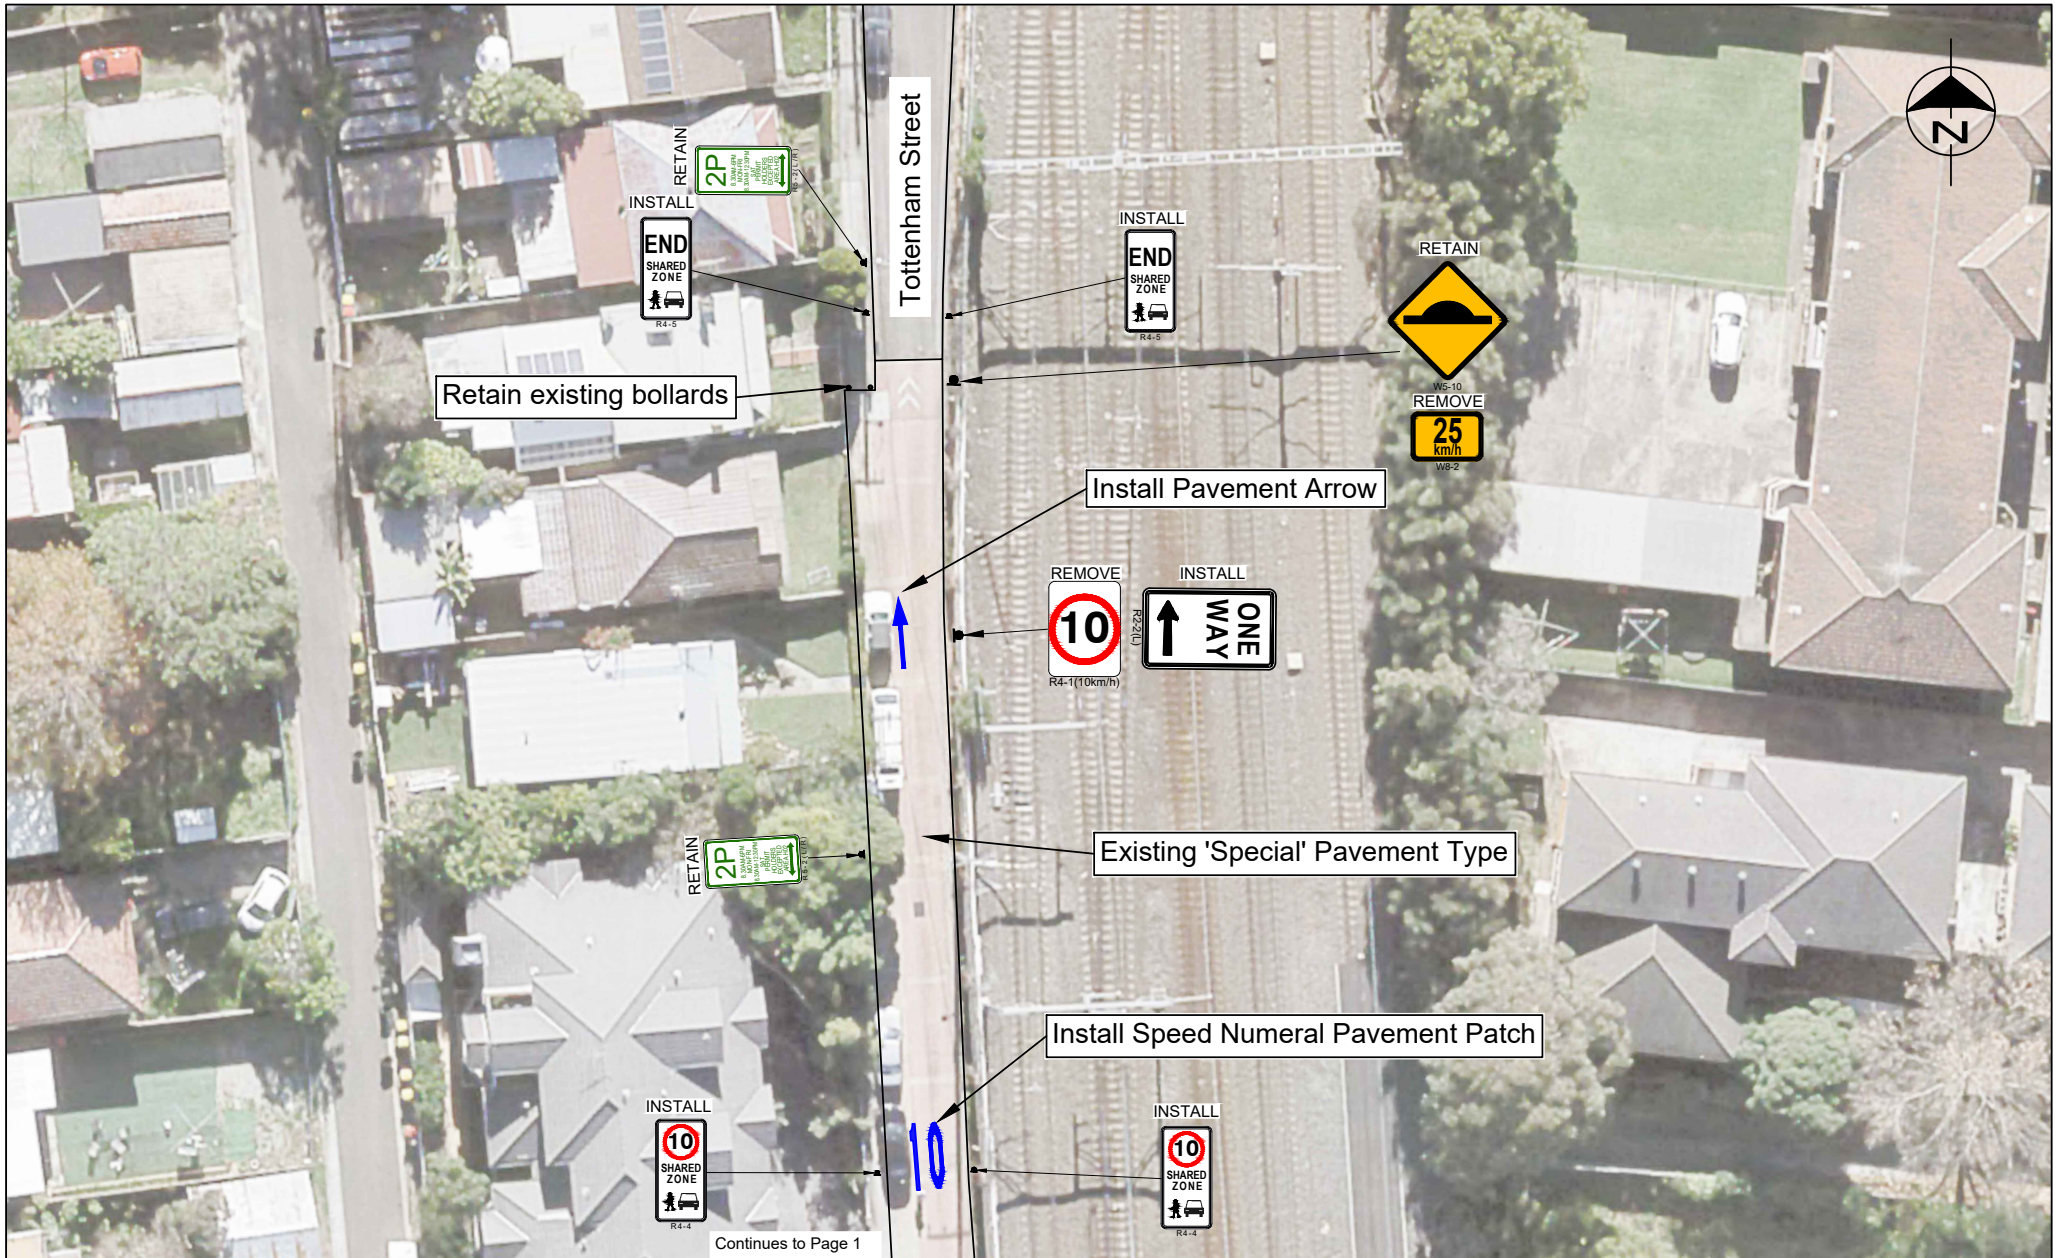

Continues to Page 1

DATE	AMENDMENT	INIT.	NOTES	SCALE	N.T.S.
			ALL SIGN POSTING TO BE IN ACCORDANCE WITH AS.1742	DESIGNED	BS
			ALL DIMENSIONS ARE IN METRES	DRAWN	19/04/2024
			CAUTION: SERVICES TO BE LOCATED PRIOR TO EXCAVATION	CHECKED	
				APPROVED	

CITY OF PARRAMATTA COUNCIL

TRAFFIC AND TRANSPORT SERVICES

STD DWG