




EASEMENT PLAN 01
SCALE 1:1000 @ A1

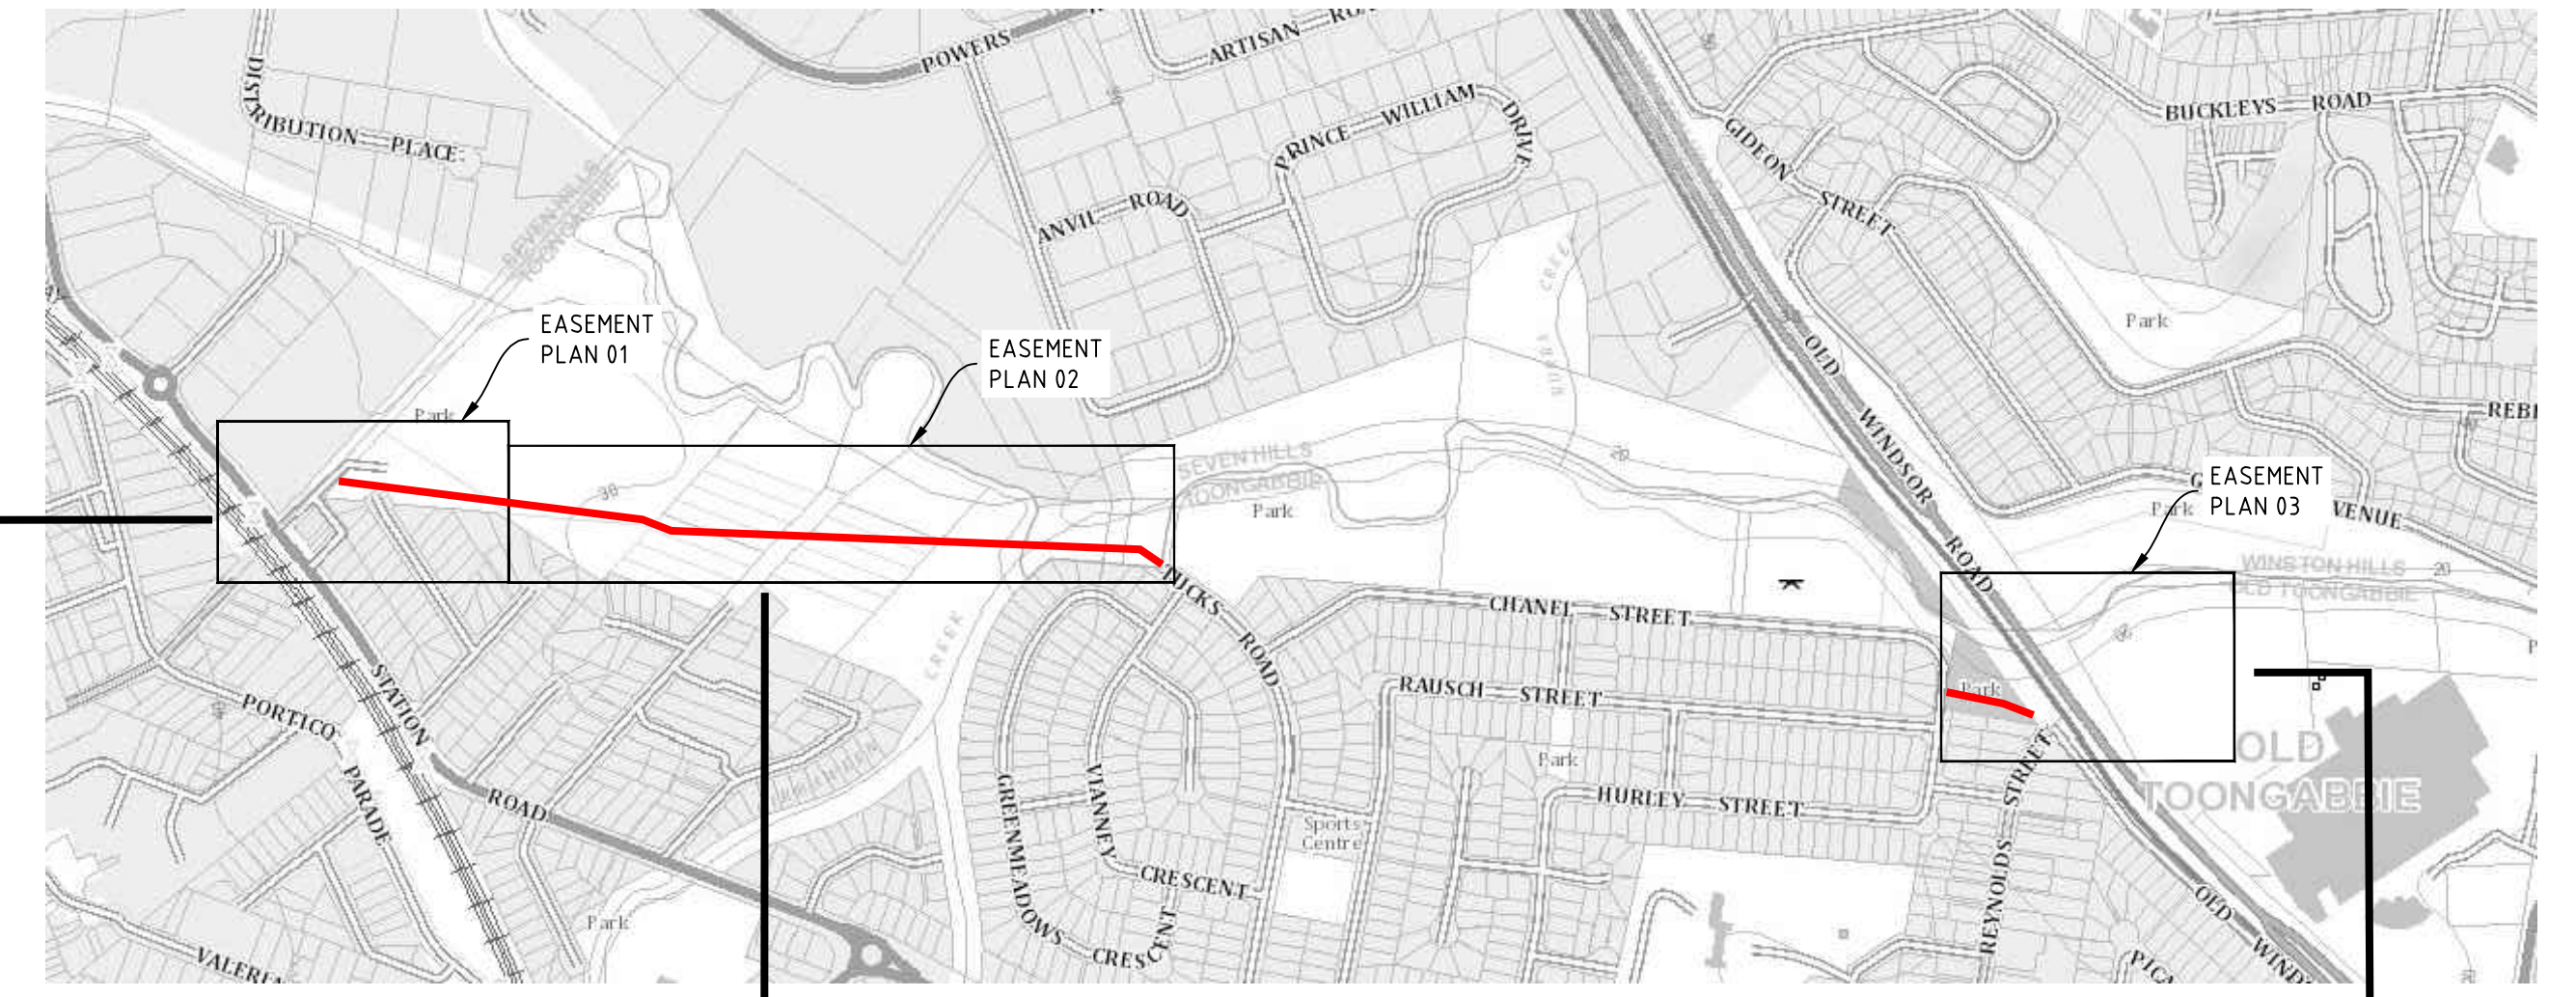

LOCALITY PLAN
NTS

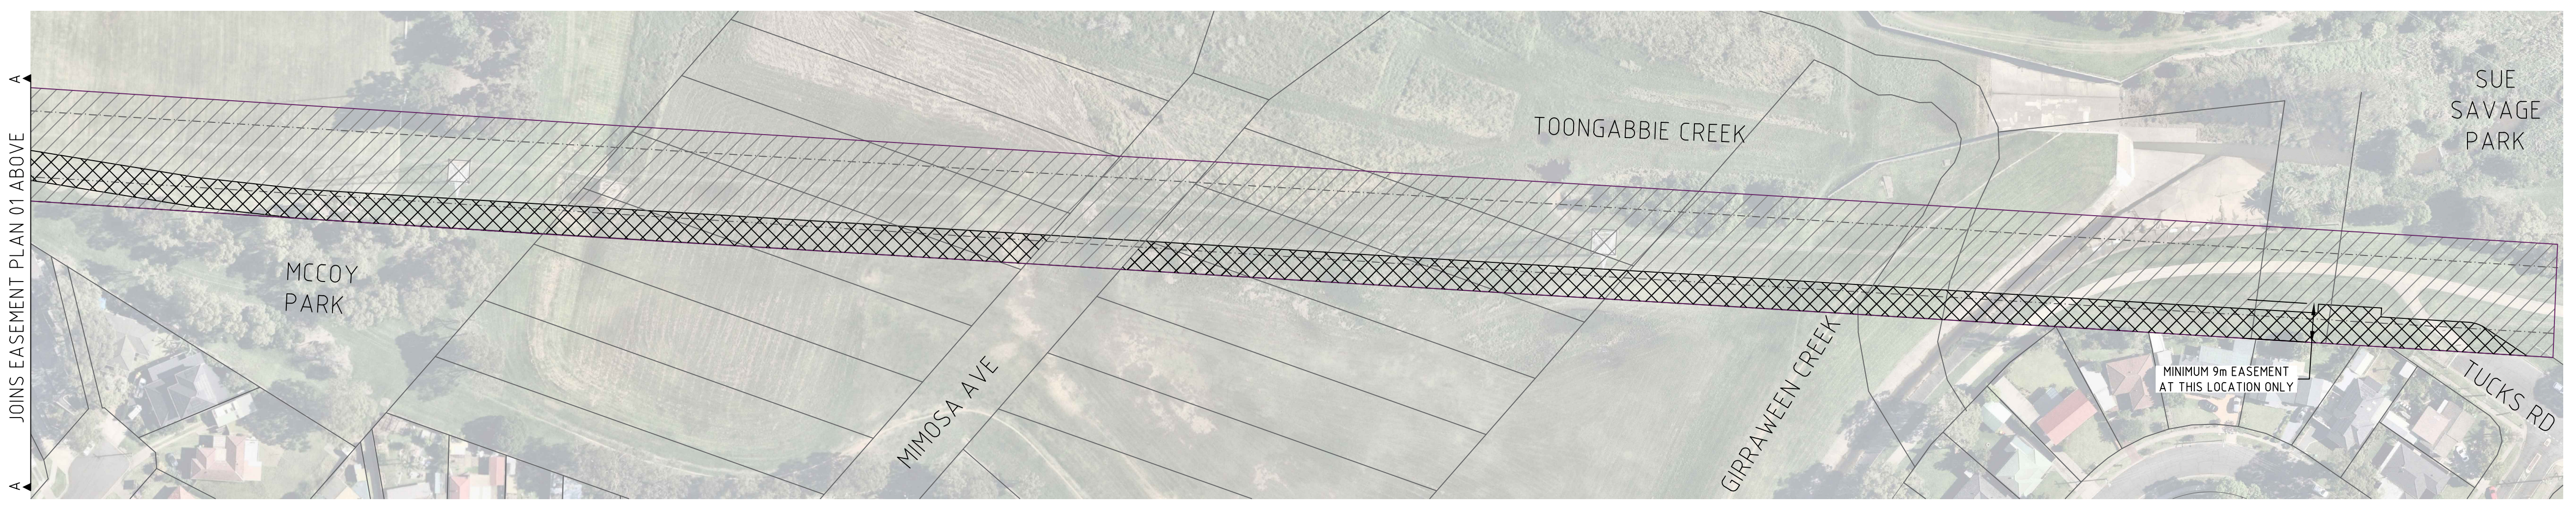

EASEMENT PLAN 02
SCALE 1:1000 @ A1

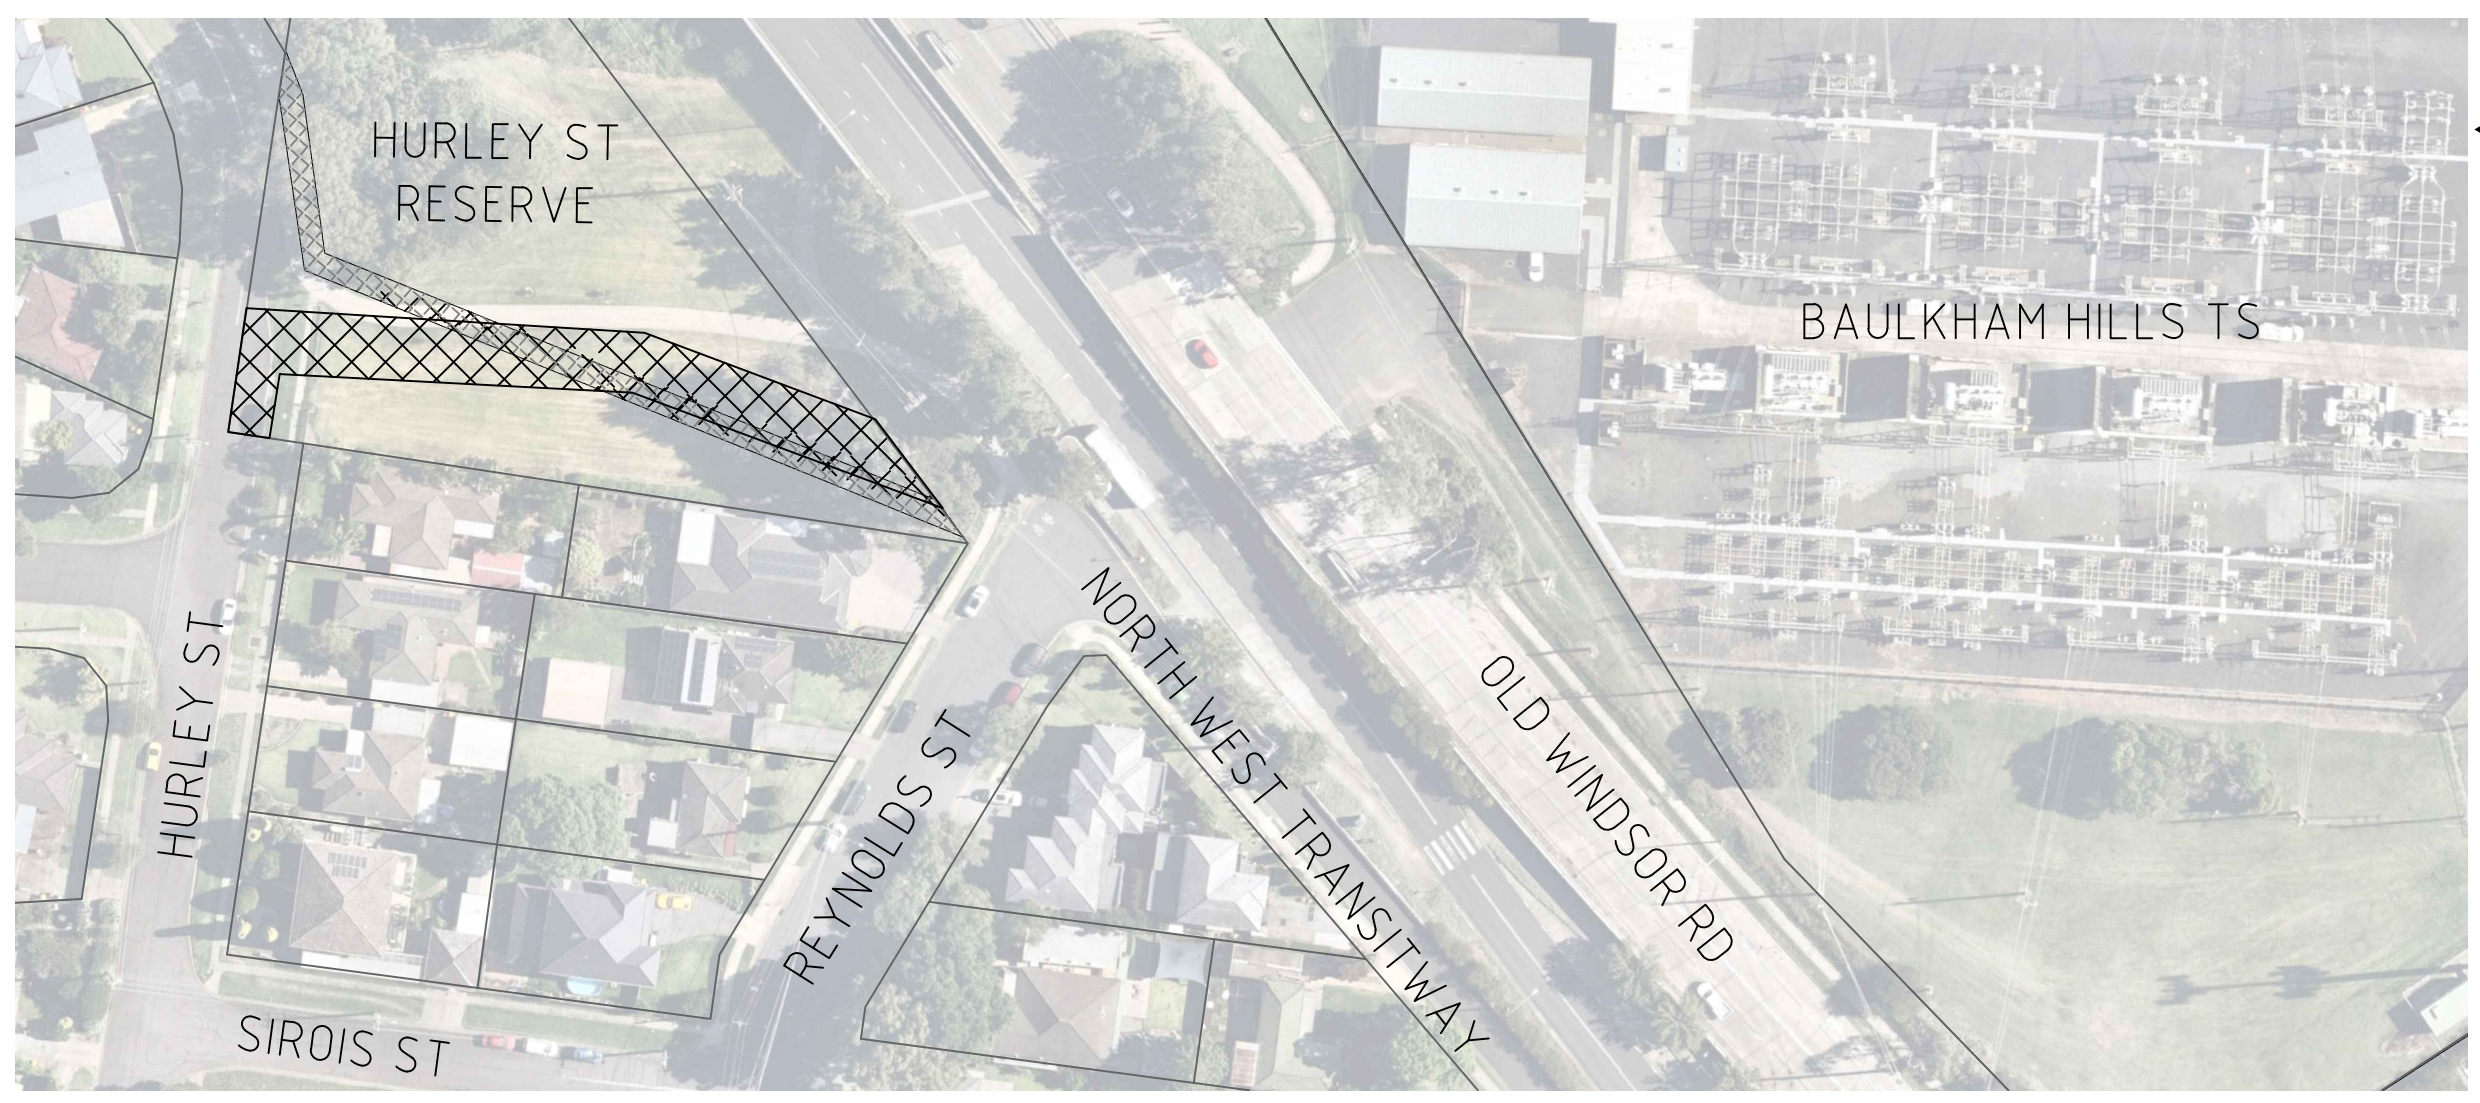

EASEMENT PLAN 03
SCALE 1:1000 @ A1

EASEMENT PLAN LEGEND

- EXISTING OVERHEAD 132kV EASEMENT (ENDEAVOUR ENERGY)
- EXISTING UNDERGROUND EASEMENT (ENDEAVOUR ENERGY)
- PROPOSED MINIMUM 8m WIDE EASEMENT (ENDEAVOUR ENERGY)
- EXISTING TRANSMISSION TOWER

NOTE

THIS EASEMENT PLAN IS FOR ILLUSTRATION PURPOSES ONLY AND SHOULD NOT BE USED FOR EASEMENT REGISTRATION PLANS. A REGISTERED SURVEYOR IS TO BE ENGAGED TO PREPARE EASEMENT PLANS FOR REGISTRATION.

Cadastral: © Land and Property Information 2016

NOT TO BE USED FOR CONSTRUCTION PURPOSES

AMENDMENTS
ORIGINAL ISSUE
DRAFT No. 01

AUSCONNEX
ENABLING COMMUNITIES THROUGH INFRASTRUCTURE
49 Glendenning Road
Glendenning NSW 2761
www.ausconnex.com.au

THIS DRAWING AND THE COPYRIGHT THEREIN IS THE PROPERTY OF ENDEAVOUR ENERGY AND MAY NOT BE COPIED, REPRODUCED, DISTRIBUTED, LOANED OR USED WITHOUT THE WRITTEN CONSENT OF ENDEAVOUR ENERGY

REFERENCE DRAWING'S	WORK ORDERS
	GENERAL
	OVERHEAD
	UNDERGROUND
	SUBSTATIONS

CAMS File No.	
AM PROJ. No.	
HV SWITCHING	
EE DEPOT	PARRAMATTA
EE REGION	NORTHERN
HV OP DIAG	BAULKHAM HILLS TS J4 & X4
LOCAL GOV AREA	CITY OF PARRAMATTA

ORIGINAL SCALE	
DRAWN	S.L.
DATE	10/05/2024
CHD	S.S.

DO NOT SCALE DIMENSIONS IN METRES	
DESIGN	S.L.

57 STATION RD
SEVEN HILLS
UL6223
CONNECTION OF LOAD
ISSUE TO CITY OF PARRAMATTA COUNCIL

Endeavour Energy

A1 529991 01
SHEET No 1 OF 1 SHEETS